
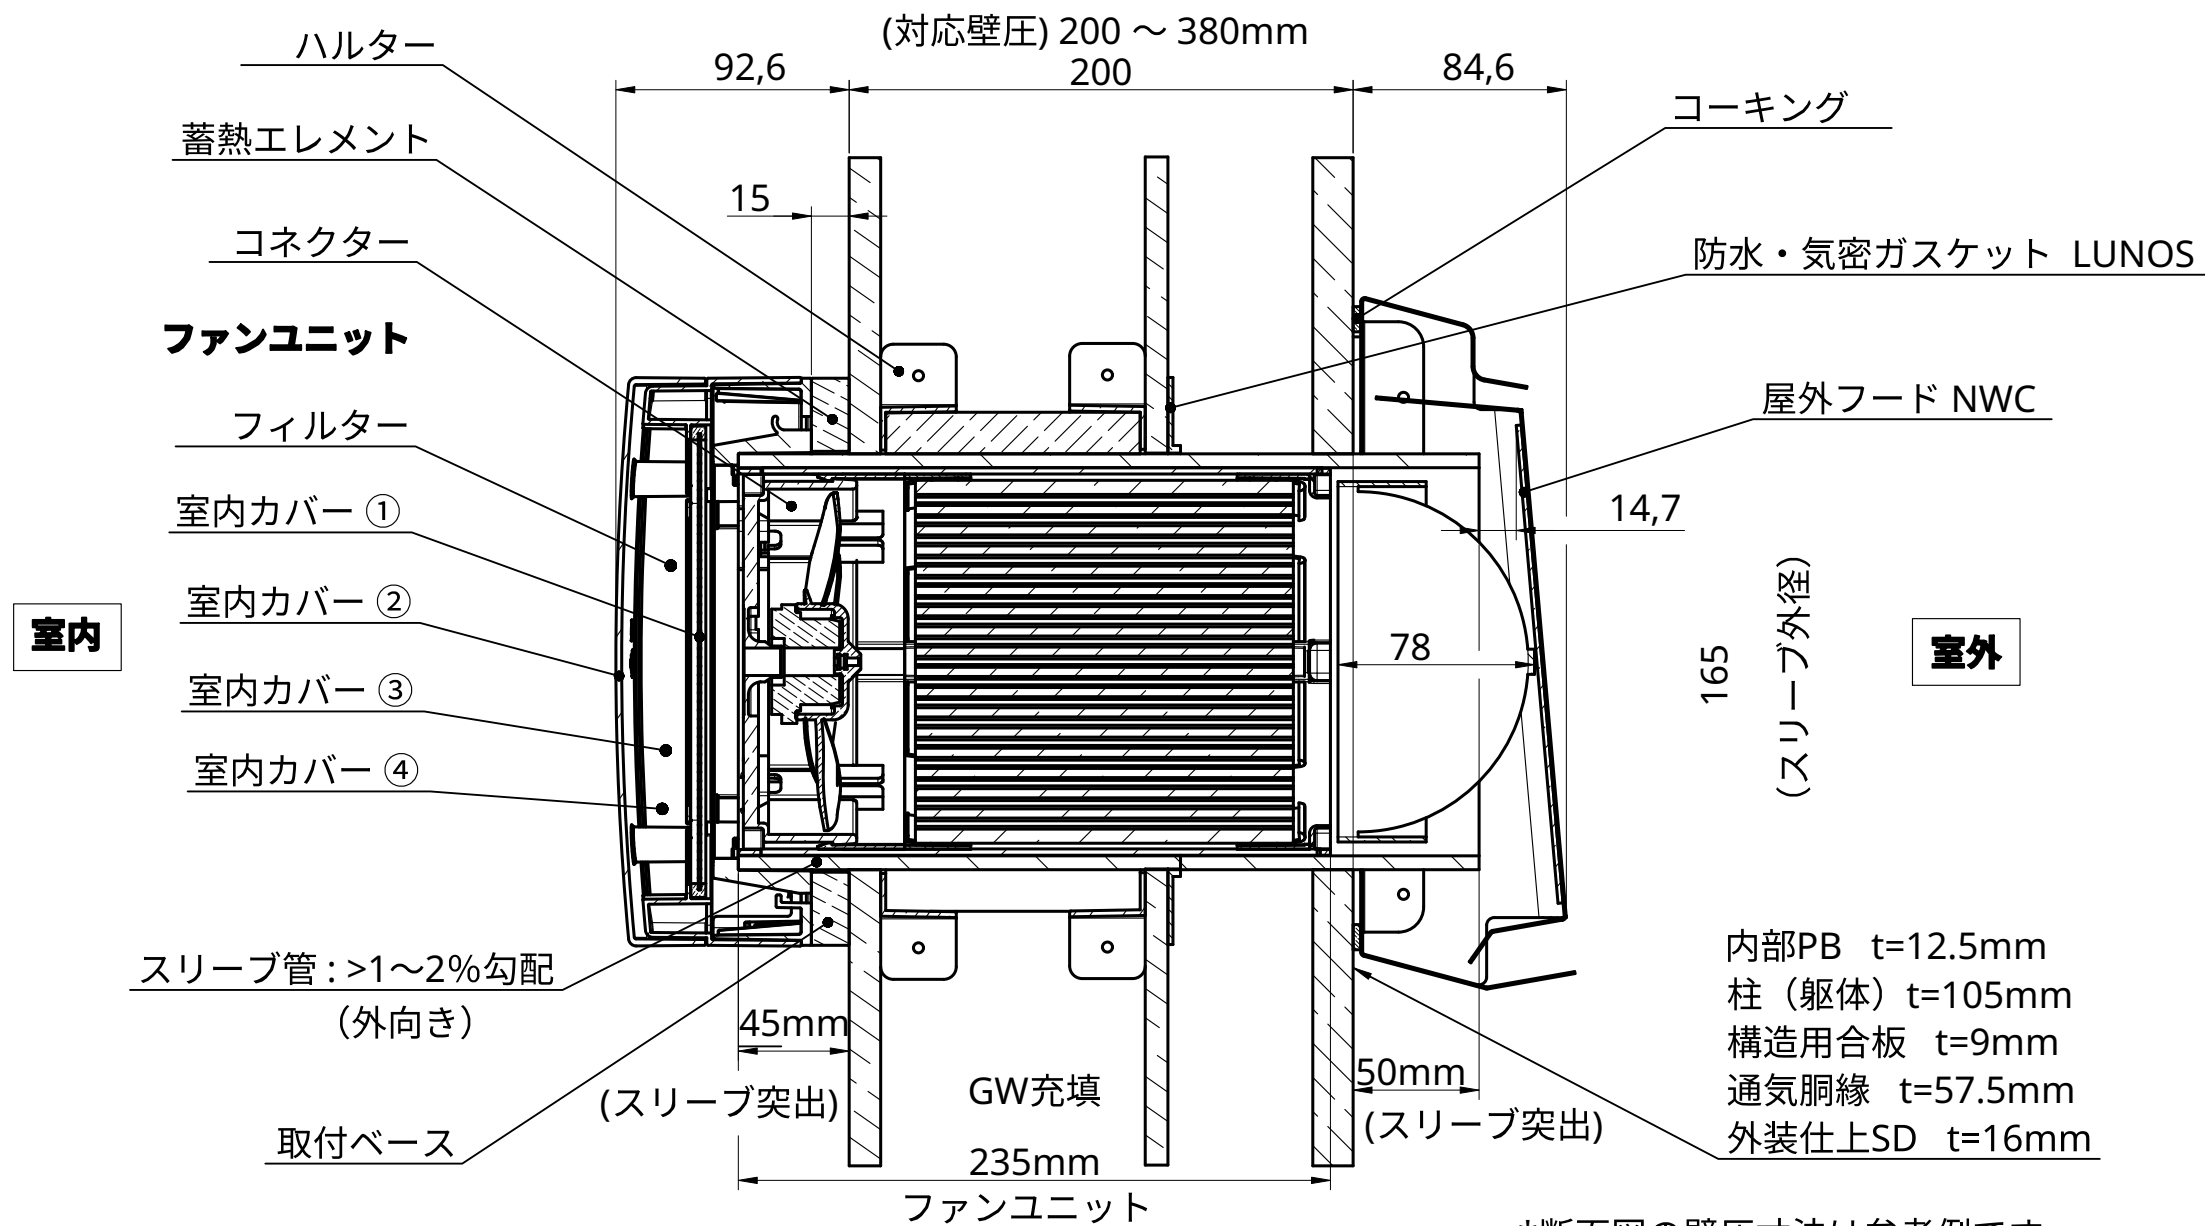


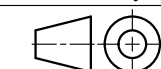

*断面図の壁圧寸法は参考例です。

UNLESS OTHERWISE SPECIFIED, DIMENSIONS ARE IN MILLIMETERS ANGULAR = ±° SURFACE FINISH  DO NOT SCALE DRAWING BREAK ALL SHARP EDGES AND REMOVE BURRS FIRST ANGLE PROJECTION 		NAME	SIGNATURE	DATE	Passiv Energie		
	DRAWN	SALIM BEN HALIMA		2024-04-25	TITLE S400_NWC-SS + Fire Damper		
	CHECKED	CHRISTIAN DEUTINGER		2024-04-25			
	APPROVED						
					SIZE A3	DWG NO.	REV.
		MATERIAL	FINISH		SCALE 1:3	WEIGHT	SHEET 1 of 1