


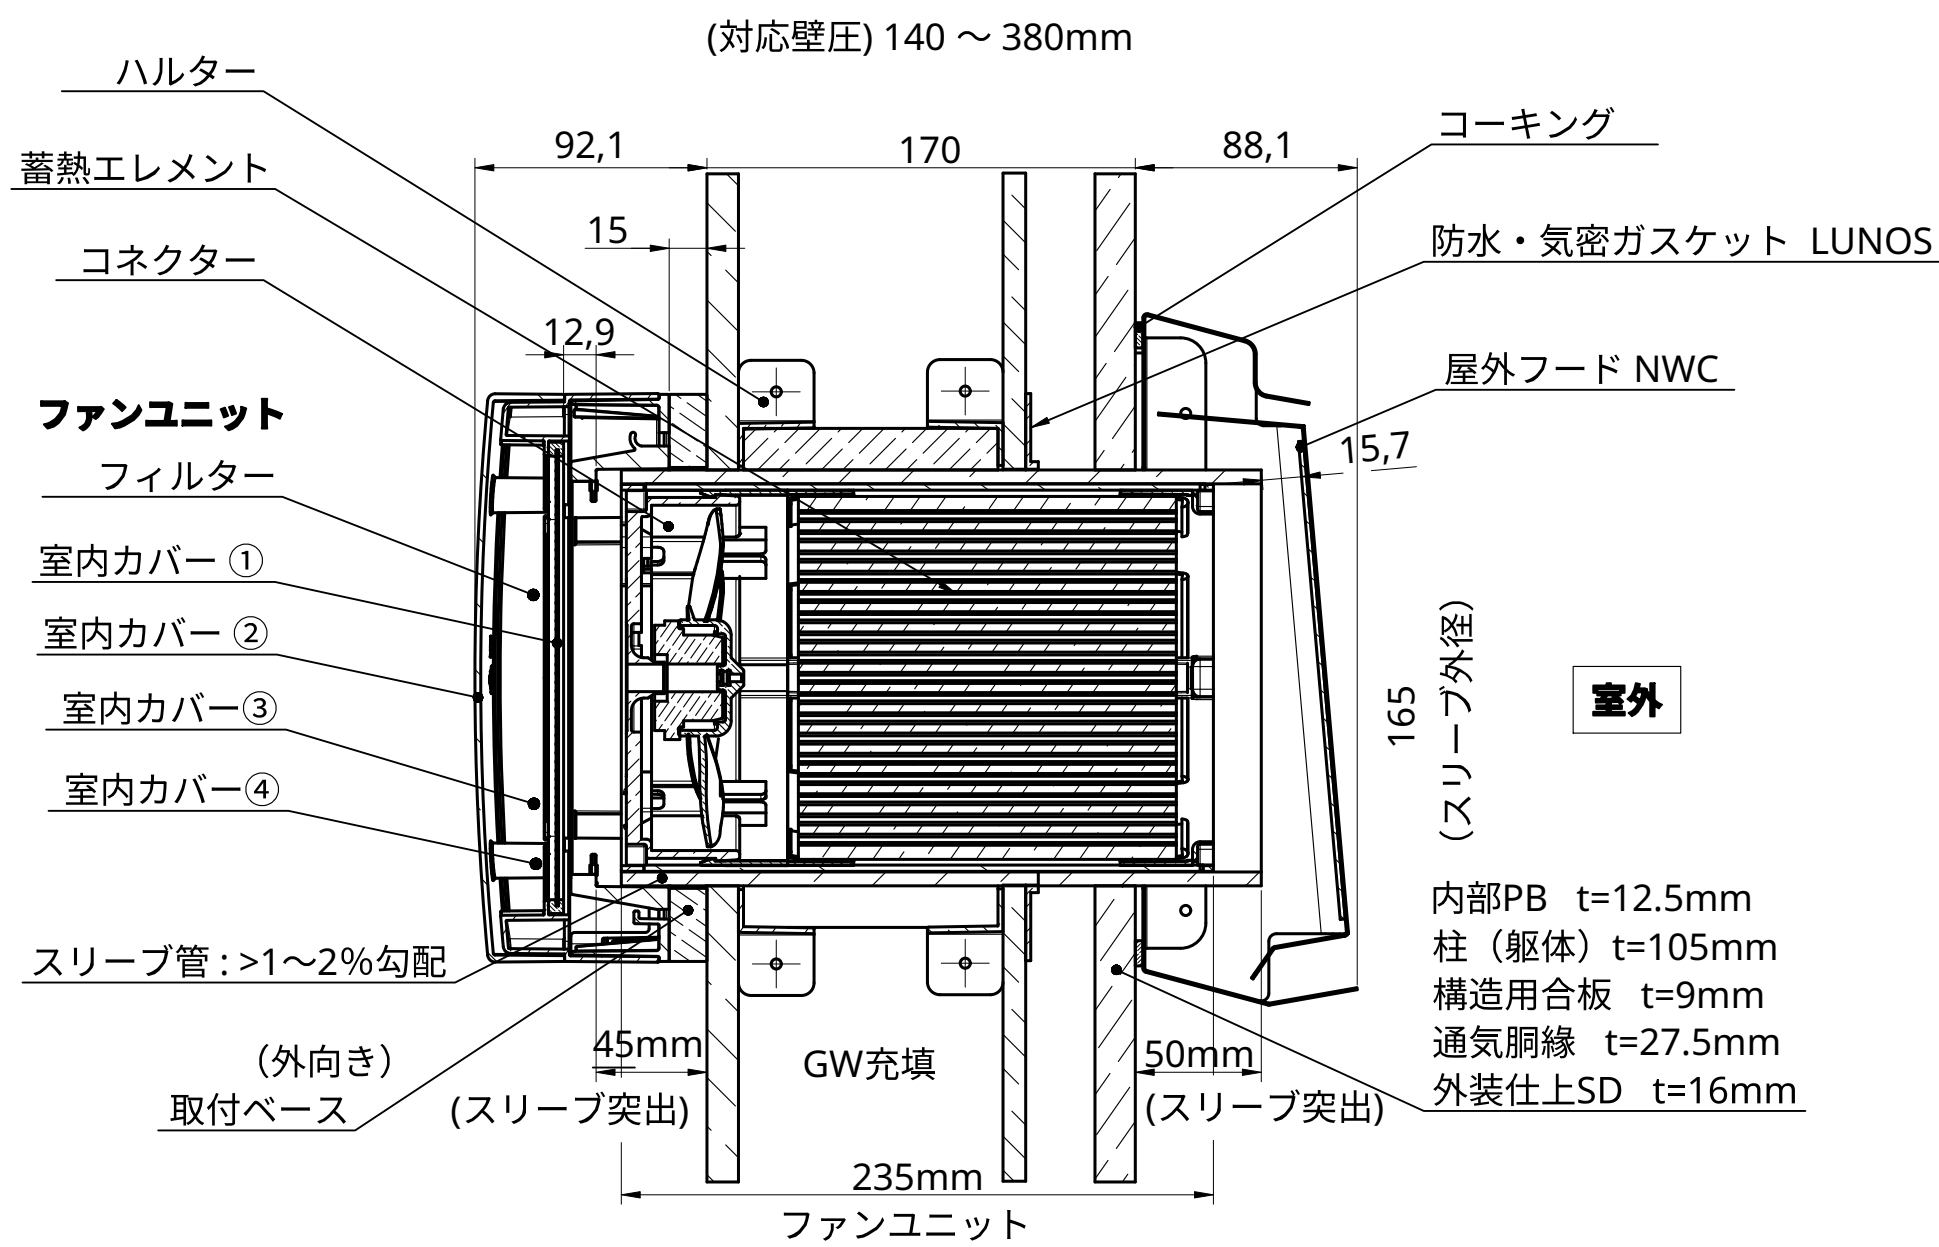

*断面図の壁圧寸法は参考例です。

UNLESS OTHERWISE SPECIFIED, DIMENSIONS ARE IN MILLIMETERS ANGULAR = ±° SURFACE FINISH DO NOT SCALE DRAWING BREAK ALL SHARP EDGES AND REMOVE BURRS FIRST ANGLE PROJECTION		NAME	SIGNATURE	DATE	Passiv Energie		
	DRAWN	SALIM BEN HALIMA		2024-04-25	TITLE S400_NWC -SS		
	CHECKED	CHRISTIAN DEUTINGER		2024-04-25			
	APPROVED						
					SIZE A3	DWG NO.	REV.
		MATERIAL	FINISH		SCALE	WEIGHT	SHEET 1 of 1